

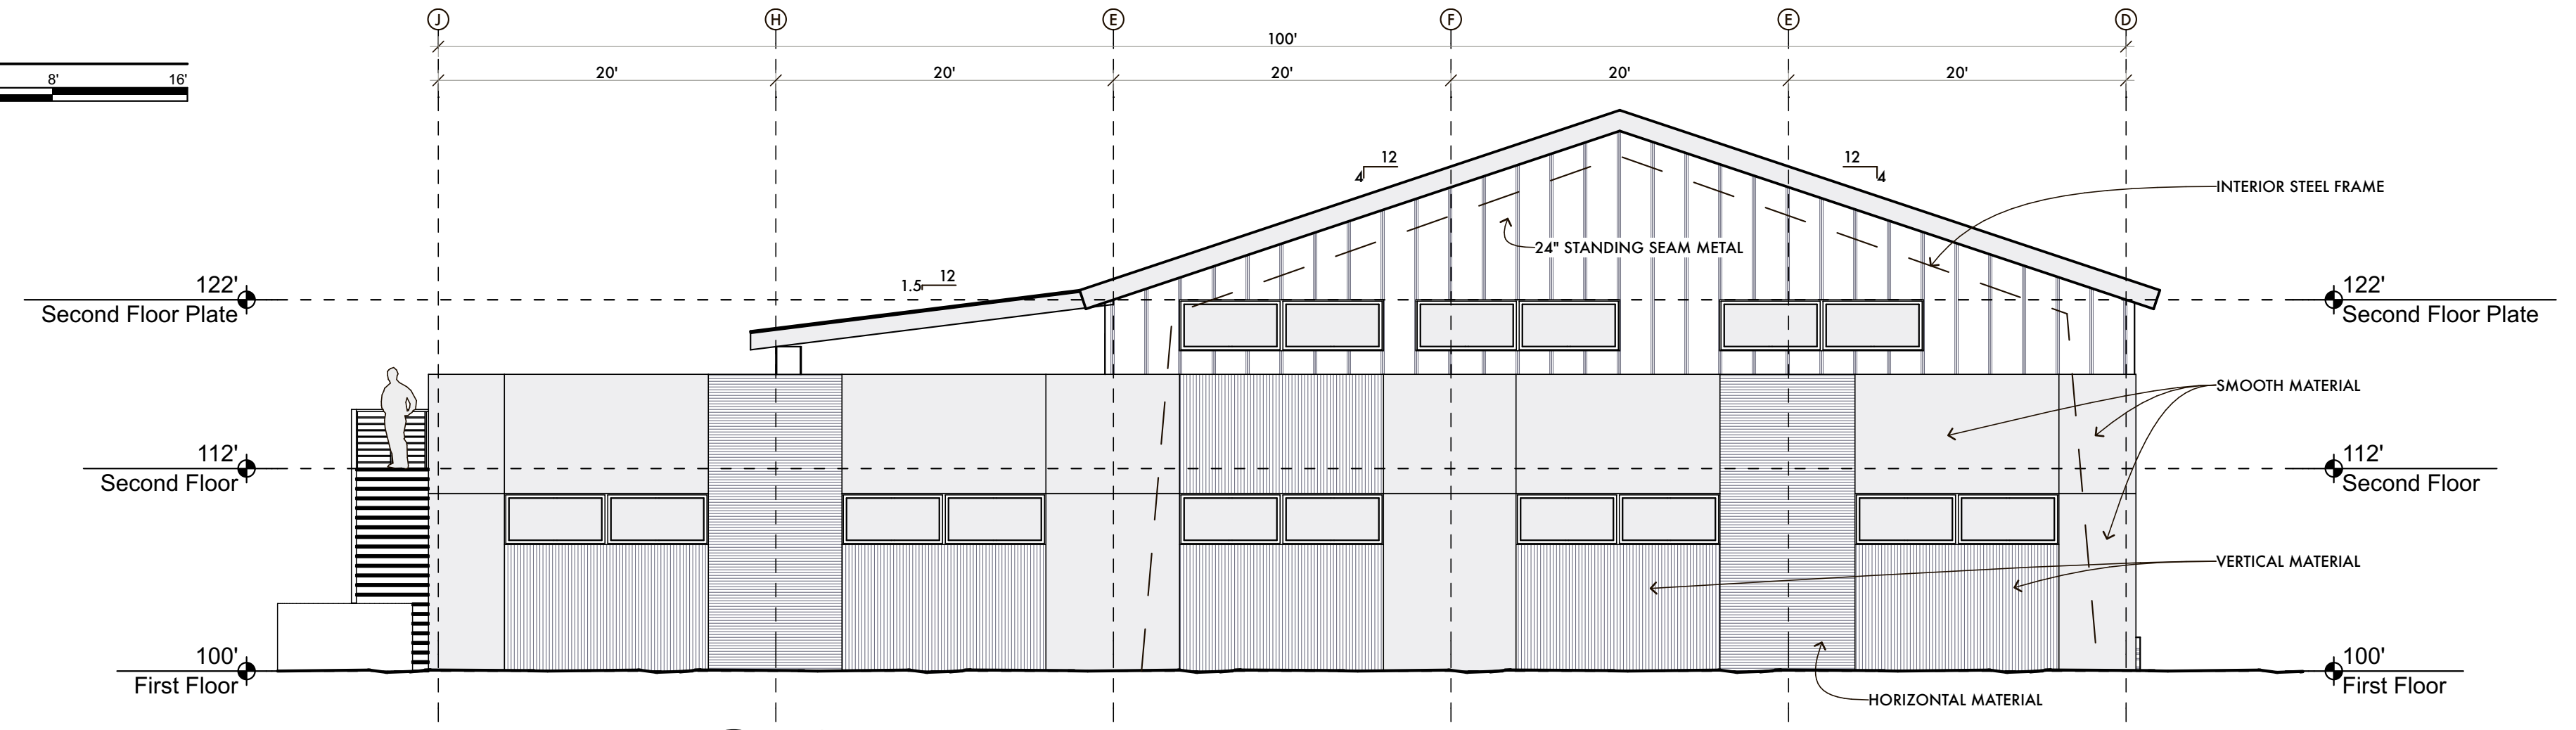
 




4 Southwest Elevation
SCALE: 1/8" = 1'-0"

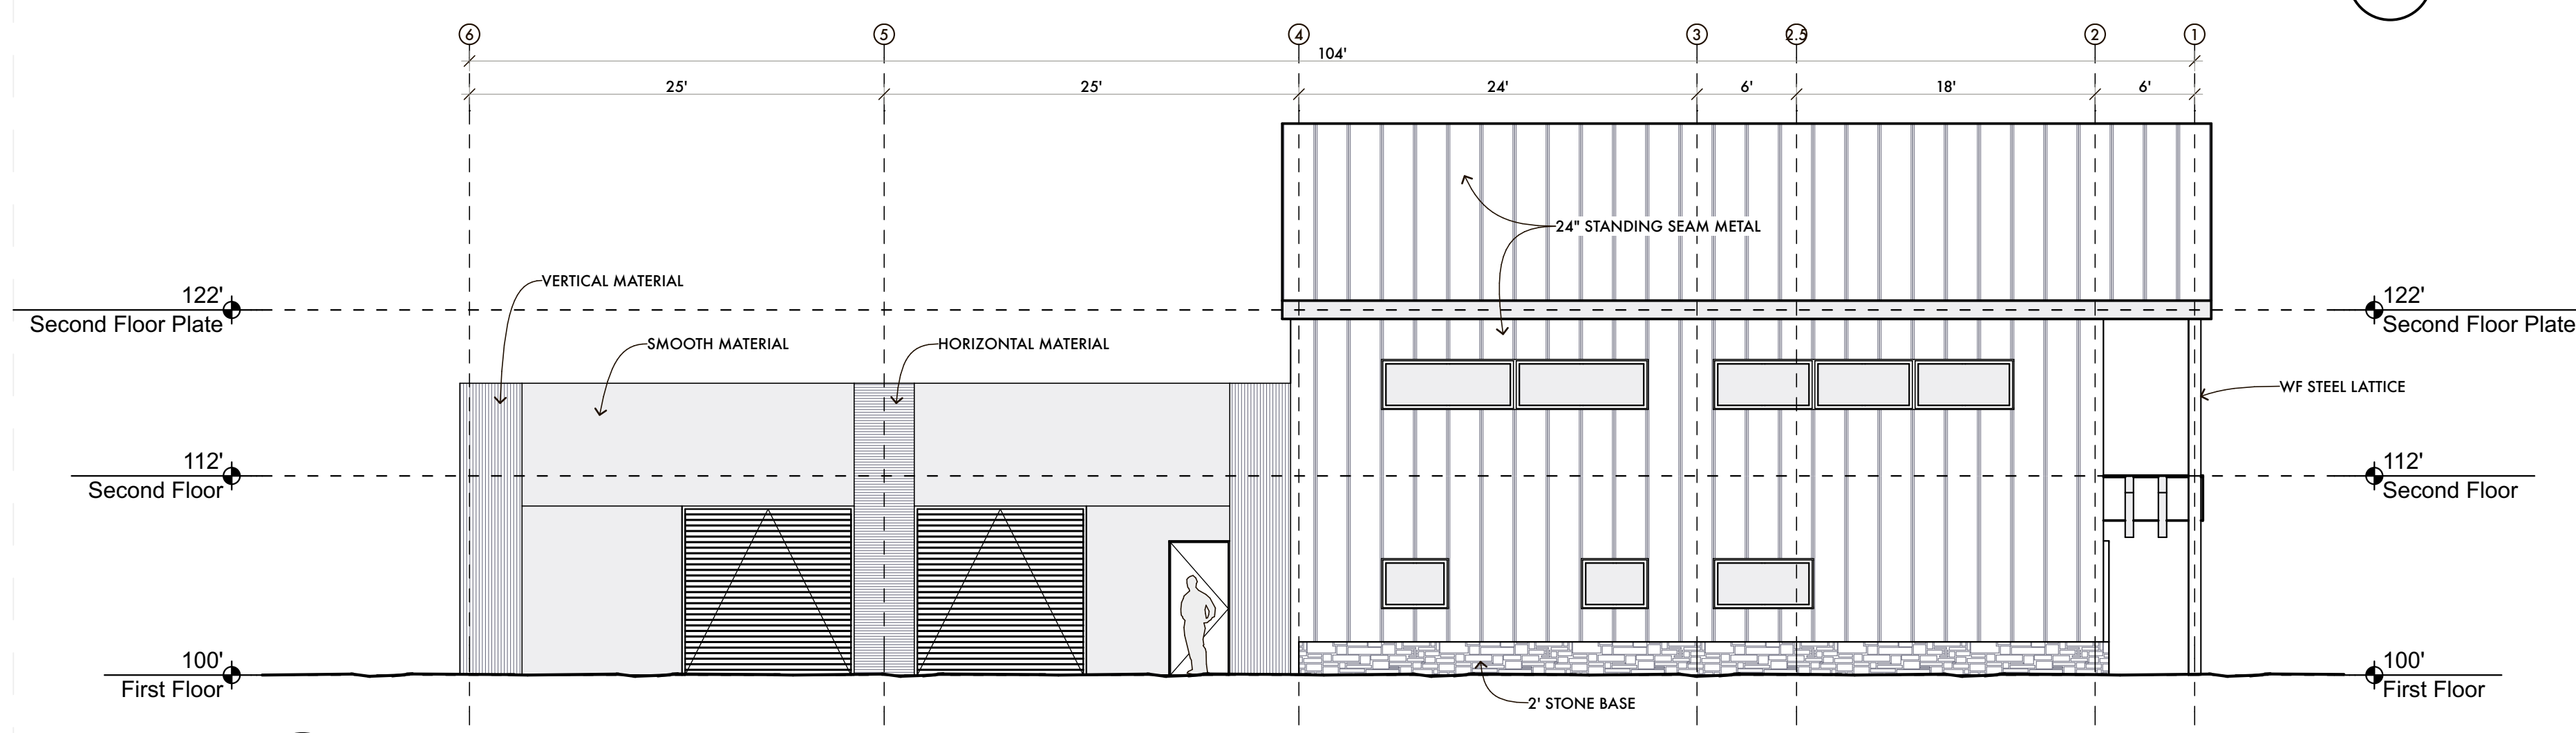


2 Southeast Elevation
SCALE: 1/8" = 1'-0"

 

3 Northeast Elevation
SCALE: 1/8" = 1'-0"

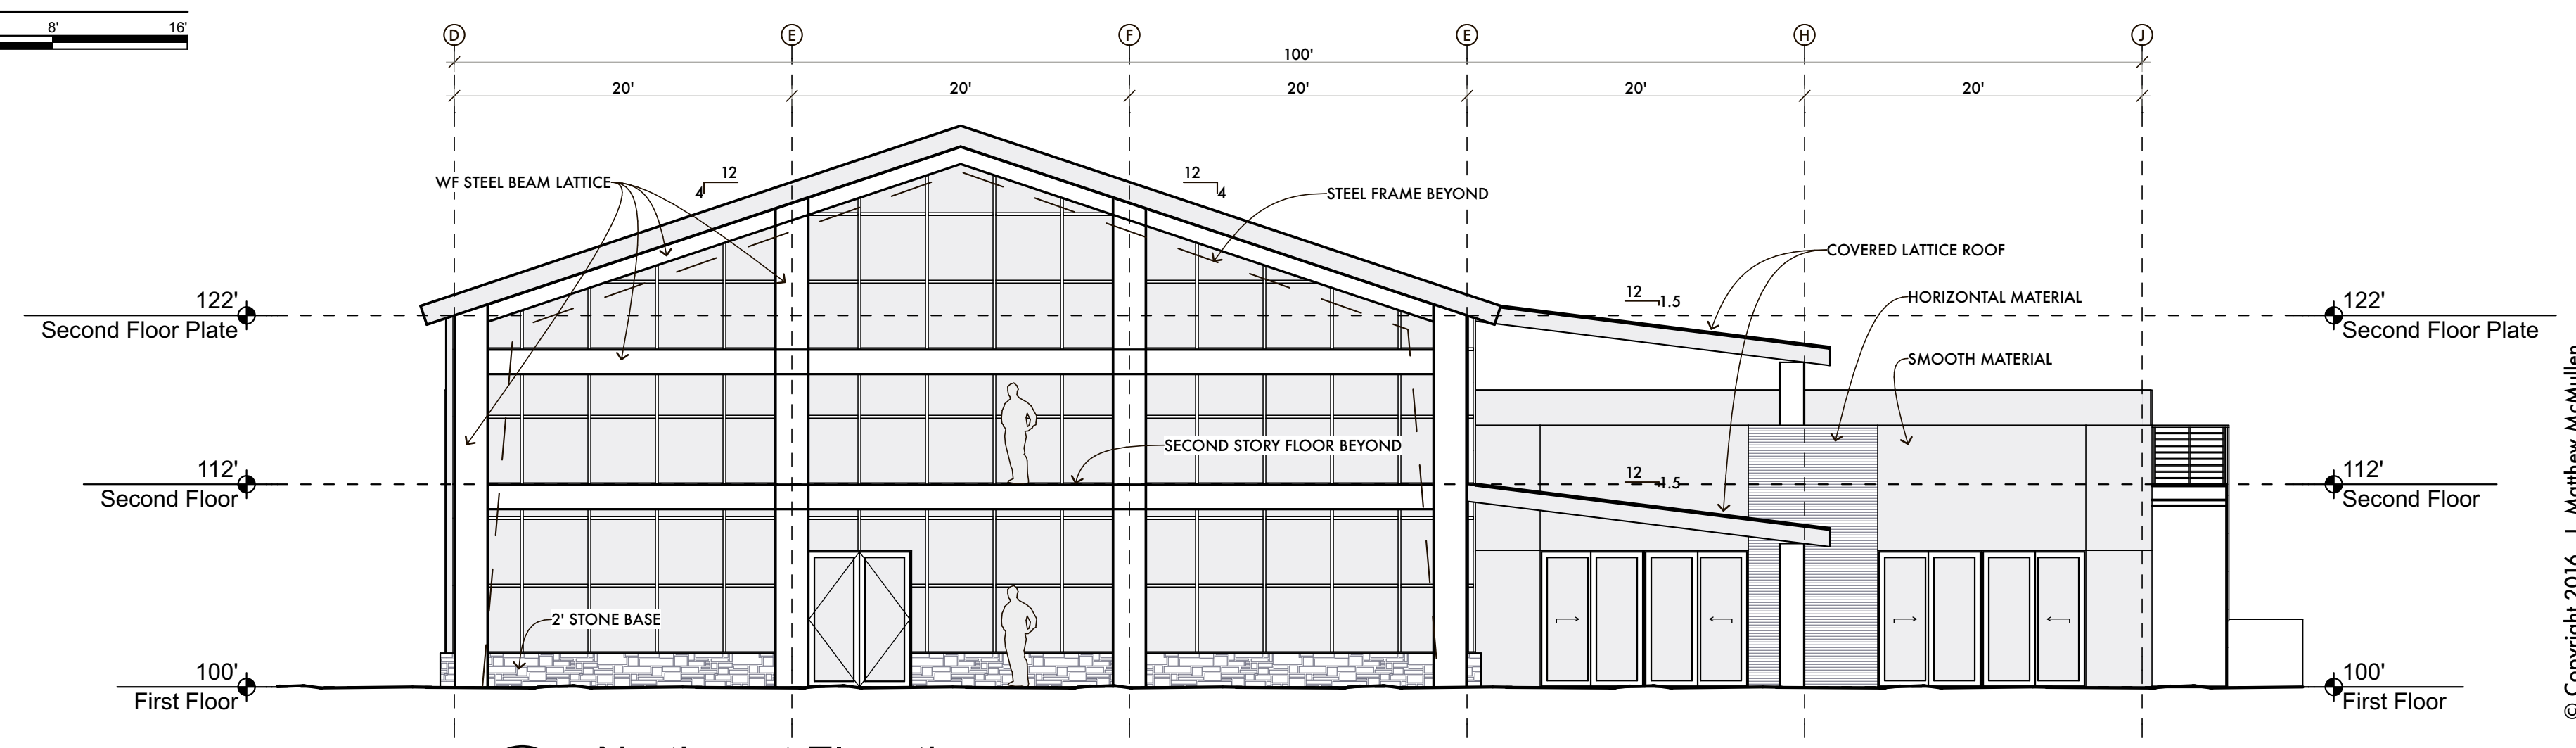 

1 Northwest Elevation
SCALE: 1/8" = 1'-0"

 

| | |
|-----------|------|
| Revisions | by: |
| | |
| Drawn | |
| Date | |
| Job No. | 1661 |

CREATE
 J. Matthew McMullen, AIA, NCARB, LEED-AP: BD+C
 76 Mineola Court
 Boulder, CO 80303-4400
 mobile: 720-475-8317

THE AQUAPONIC SOURCE
 LOT 29, VISTA BUSINESS PARK, CITY OF LAFAYETTE,
 COUNTY OF BOULDER, STATE OF COLORADO

| | |
|-------------|------------|
| Drawing Set | Date |
| | 12/29/2016 |

BUILDING ELEVATIONS

© Copyright 2016, J. Matthew McMullen

A-4