




DRAFT
12/12/16

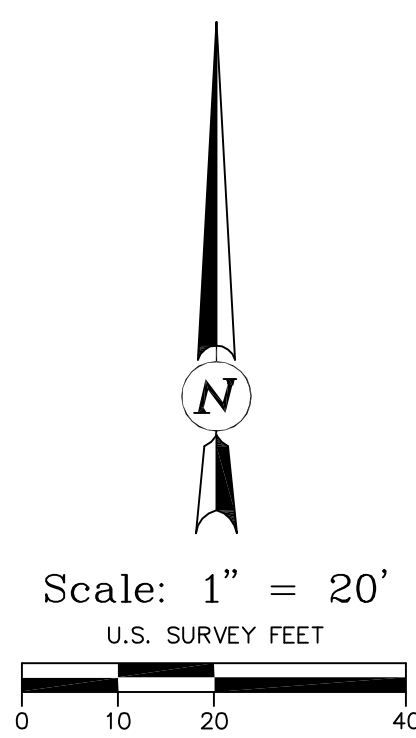

**GRADING, DRAINAGE AND
EROSION CONTROL PLAN
LOT 29 VISTA BUSINESS PARK
LAFAYETTE, COLORADO**

SCOTT, COX & ASSOCIATES, INC.
consulting engineers • surveyors
1530 55th Street • Boulder, Colorado 80303
(303) 444 - 3051

Designed by	DMS	Date	12/01/16	Scale	1"=20'	Drawing no.	16536A-1	Sheet	C1.02
Drawn by	GCW	Revision		Description		Date		Project no.	16536A
Checked by	DPA								